


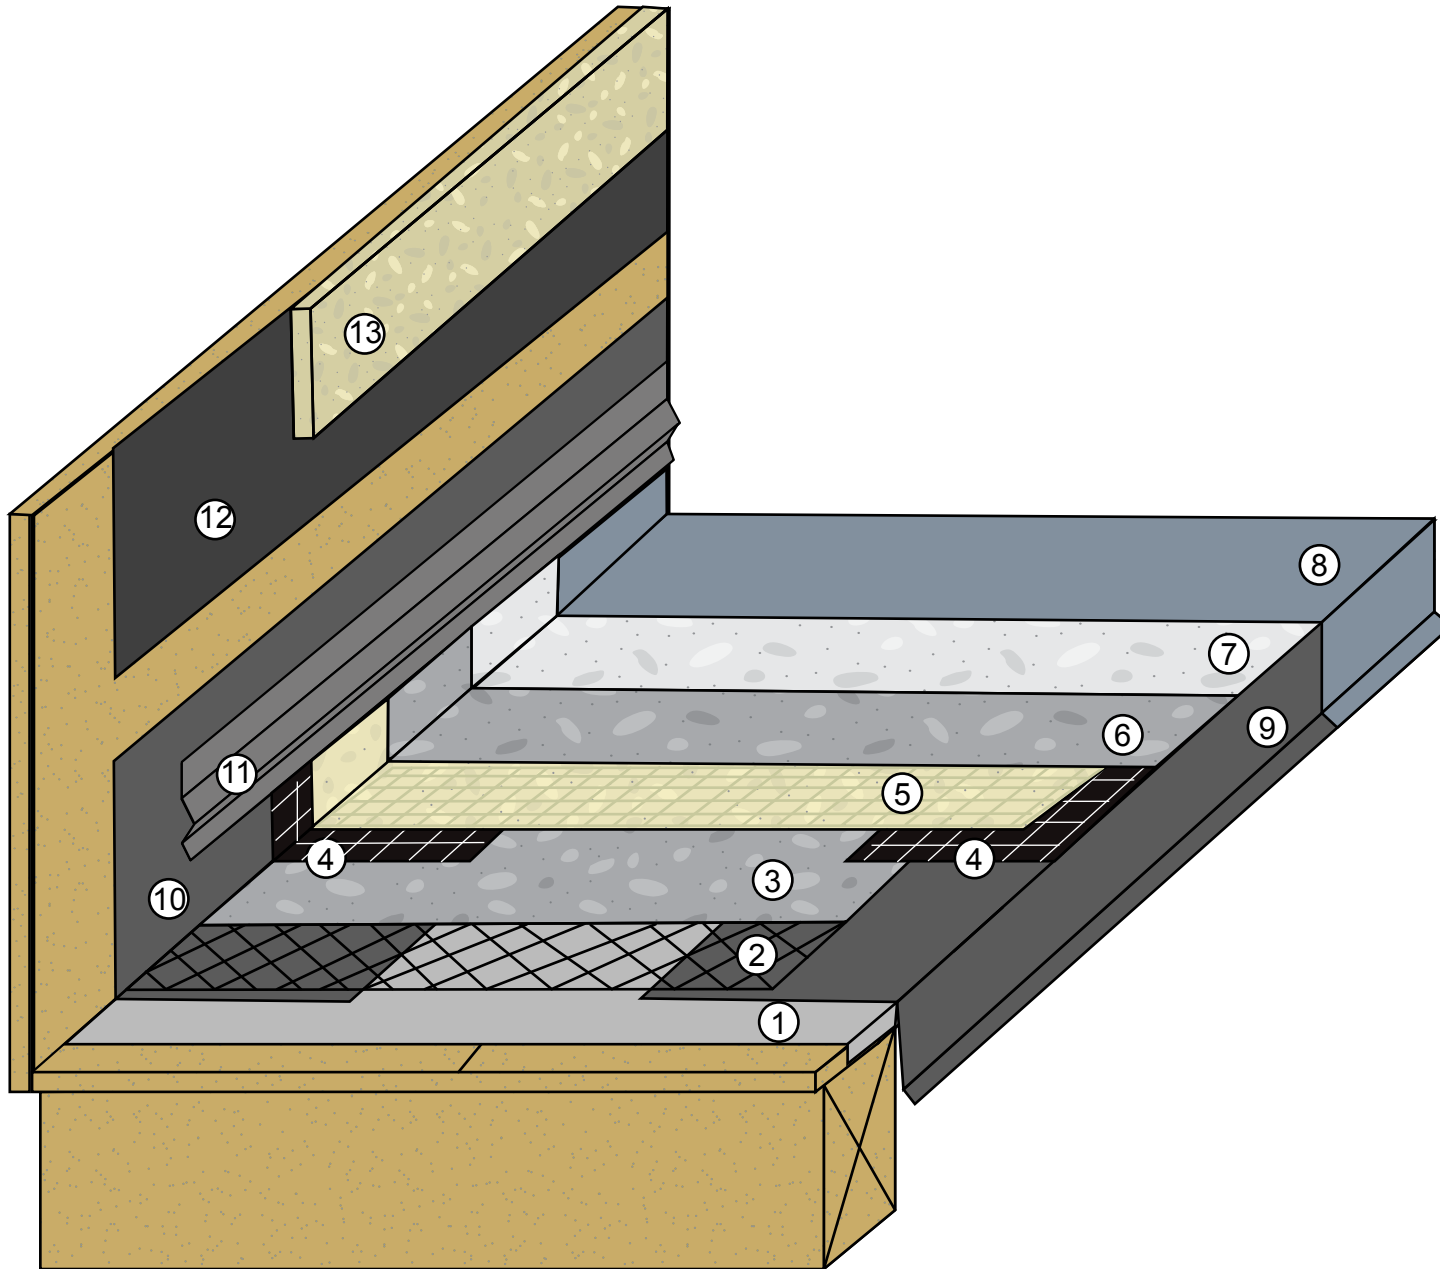

KEYNOTES

- ① WP-40 Sheet Membrane
- ② WP-25 Metal Lath or WP-30 Glass Lath
- ③ Base Coat
- ④ WP Wrap: WP-95 + WP-45
- ⑤ Fiberlath Resin Membrane
- ⑥ Slurry Coat
- ⑦ Texture Coat
- ⑧ SC-10 Topcoat
- ⑨ Drip Edge Metal (2"x4")
26 gauge, bonderized
- ⑩ Wall-to-deck "L" Metal (6"x4")
26 gauge, bonderized
- ⑪ Continuous drip screed (by others)
- ⑫ Building Paper (by others)
- ⑬ Wall Finish (by others)

IAPMO ER-587

- Standard overlap is bottom to top with a 4" overlap.
- Apply WP-53 on all flashing seams and overlaps.
- Minimum 5/8" exterior grade plywood.
- Minimum 1/4" slope required on all decks
- Refer to local building codes and standards.
- Refer to all related Product and System Specifications for additional information.

All details are for reference only and should be evaluated by architect. These details are not a substitute for specifications, plans or evaluation reports. Architect, consultant or similar professional should be review prior to major waterproofing applications.

REV. 11/11/25 TC

WP WRAP - ALX PRO

DIVISION 07 18 13
Pedestrian Traffic Coatings

SCALE : NTS



westcoat

4007 Lockridge Street • San Diego, CA • 92102
800.250.4519 • westcoat.com