


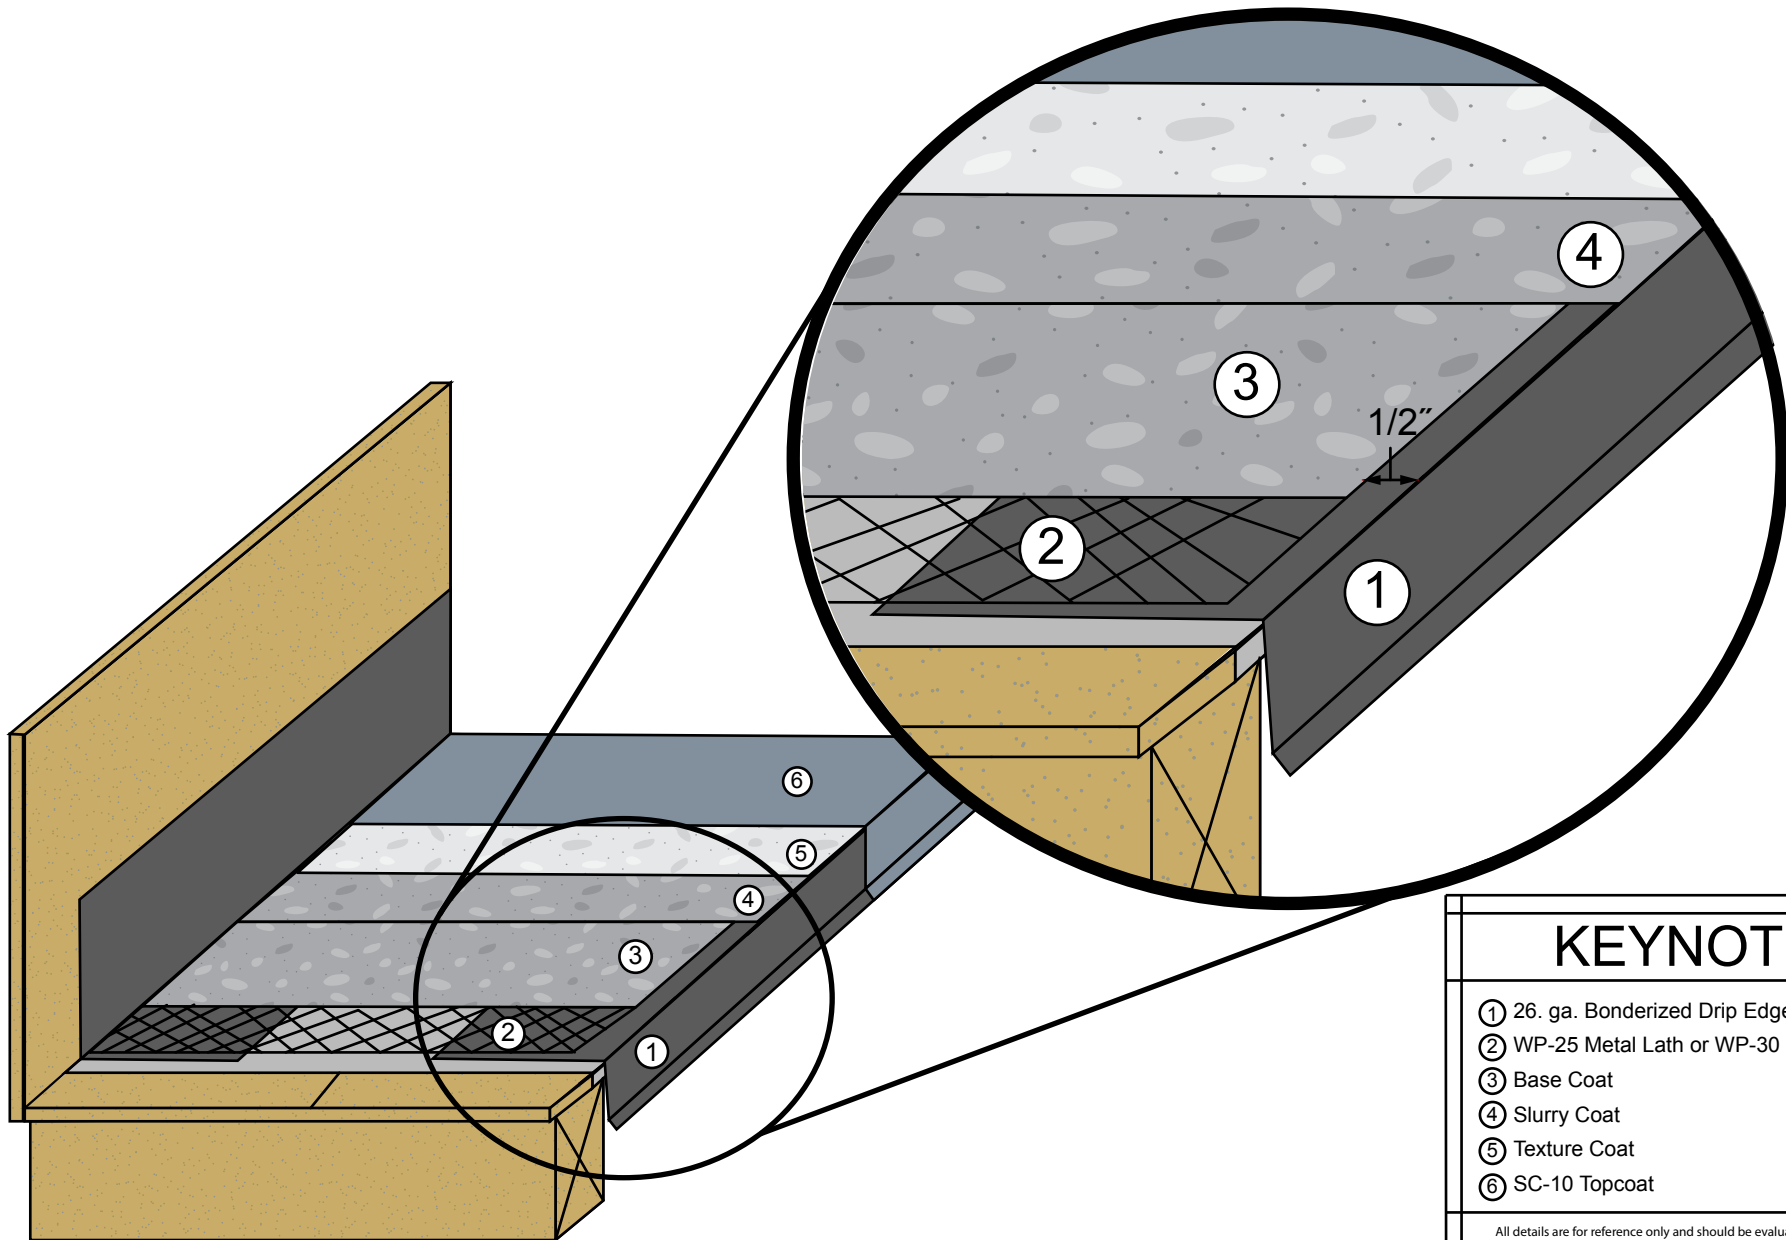

KEYNOTES

- ① 26. ga. Bonderized Drip Edge Metal (2"x4")
- ② WP-25 Metal Lath or WP-30 Glass Lath
- ③ Base Coat
- ④ Slurry Coat
- ⑤ Texture Coat
- ⑥ SC-10 Topcoat

All details are for reference only and should be evaluated by architect. These details are not a substitute for specifications, plans or evaluation reports. Architect, consultant or similar professional should review prior to major waterproofing applications.

REV. 11/14/25 TC

ALX SYSTEM - EDGE DETAIL

DIVISION 07 18 13
Pedestrian Traffic Coatings

SCALE : NTS



westcoat®

4007 Lockridge Street • San Diego, CA • 92102
800.250.4519 • westcoat.com