


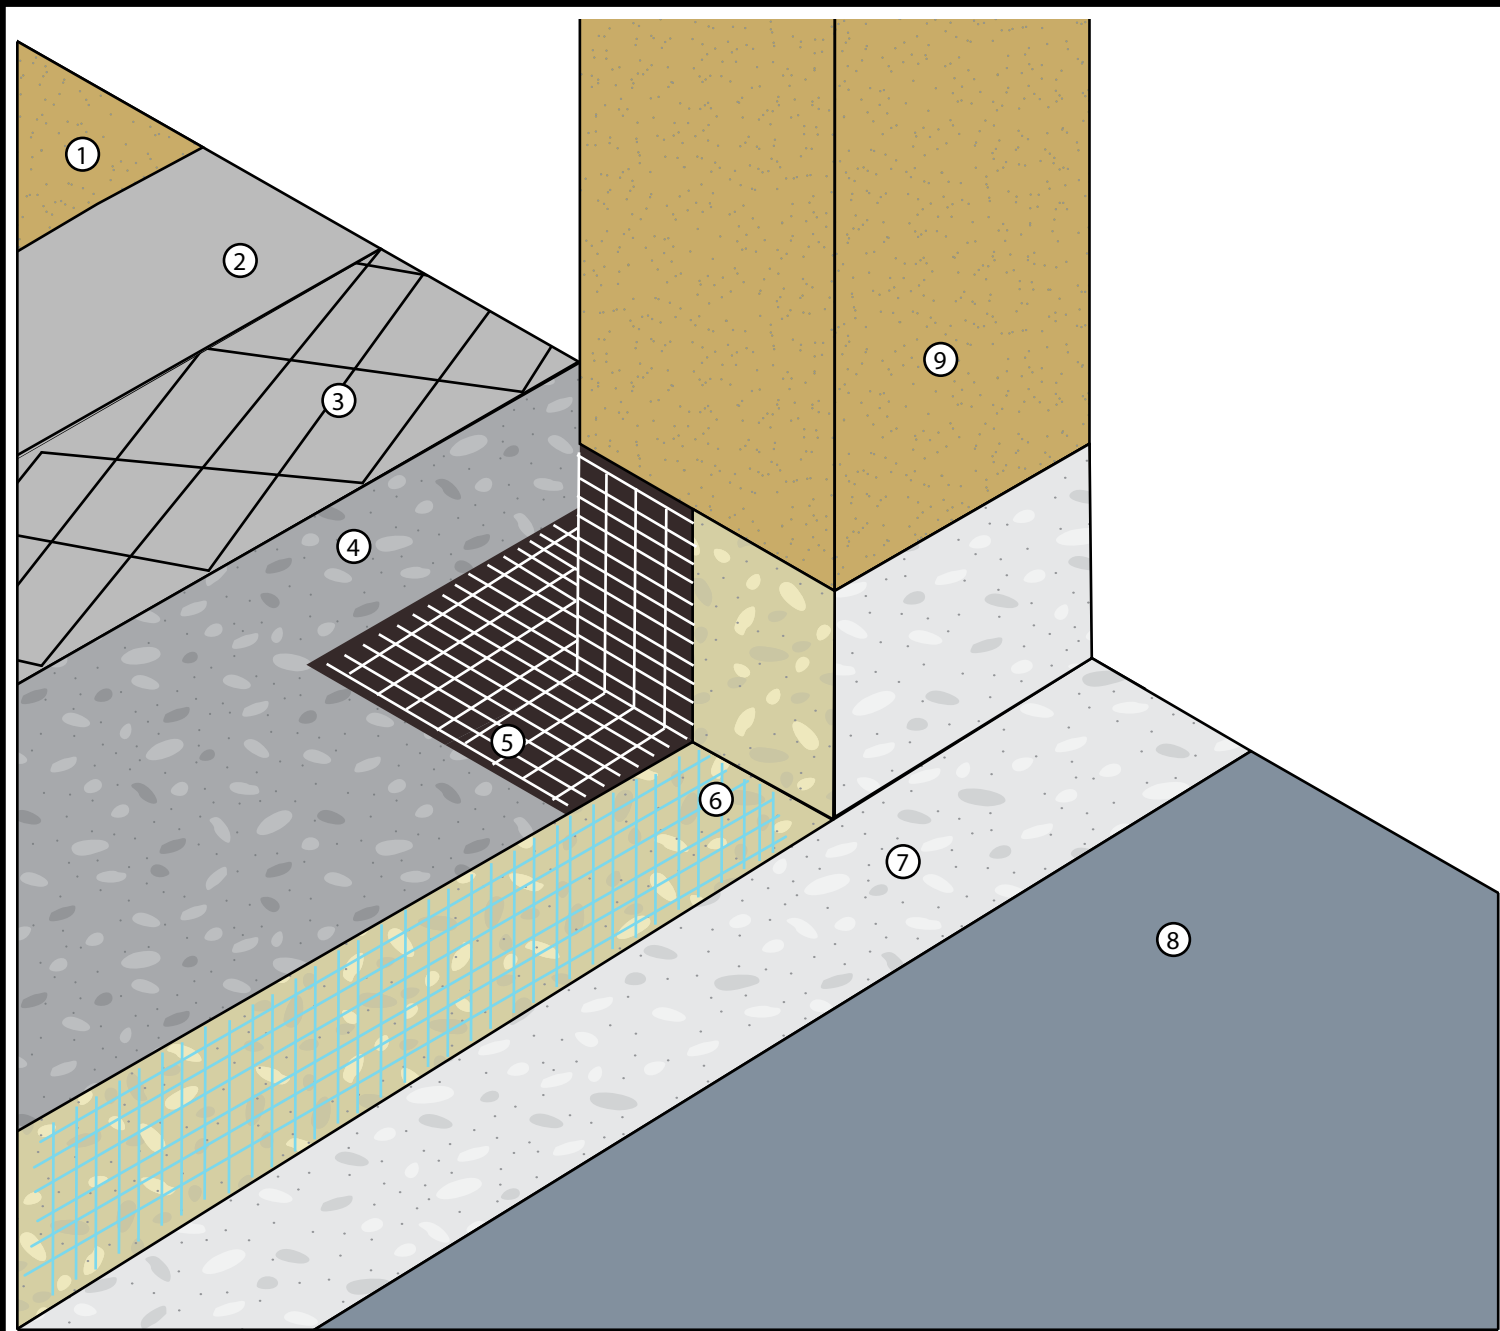

KEYNOTES

- ① Plywood Substrate
- ② WP-40 Sheet Membrane
- ③ WP-25 Metal Lath or WP-30 Glass Lath
- ④ Base Coat
- ⑤ WP Wrap: WP-95 & WP-45
- ⑥ Fiberlath Resin Membrane
- ⑦ Slurry Coat
- ⑧ Texture & Topcoat
- ⑨ Post

IAPMO ER-587

- For maximum adhesion, WP-43 Sheet Membrane Primer should be used.
- Standard overlap is bottom to top with a 4" overlap.
- Apply WP-53 on all flashing seams and overlaps.
- Minimum 5/8" exterior grade plywood.
- Minimum 1/4" slope required on all decks
- Refer to local building codes and standards.

All details are for reference only and should be evaluated by architect. These details are not a substitute for specifications, plans or evaluation reports. Architect, consultant or similar professional should be review prior to major waterproofing applications.

WP WRAP - POST DETAIL - ALX PRO STANDARD

DIVISION 07 18 13
Pedestrian Traffic Coatings

SCALE : NTS



westcoat
4007 Lockridge Street • San Diego, CA • 92102
800.250.4519 • westcoat.com